

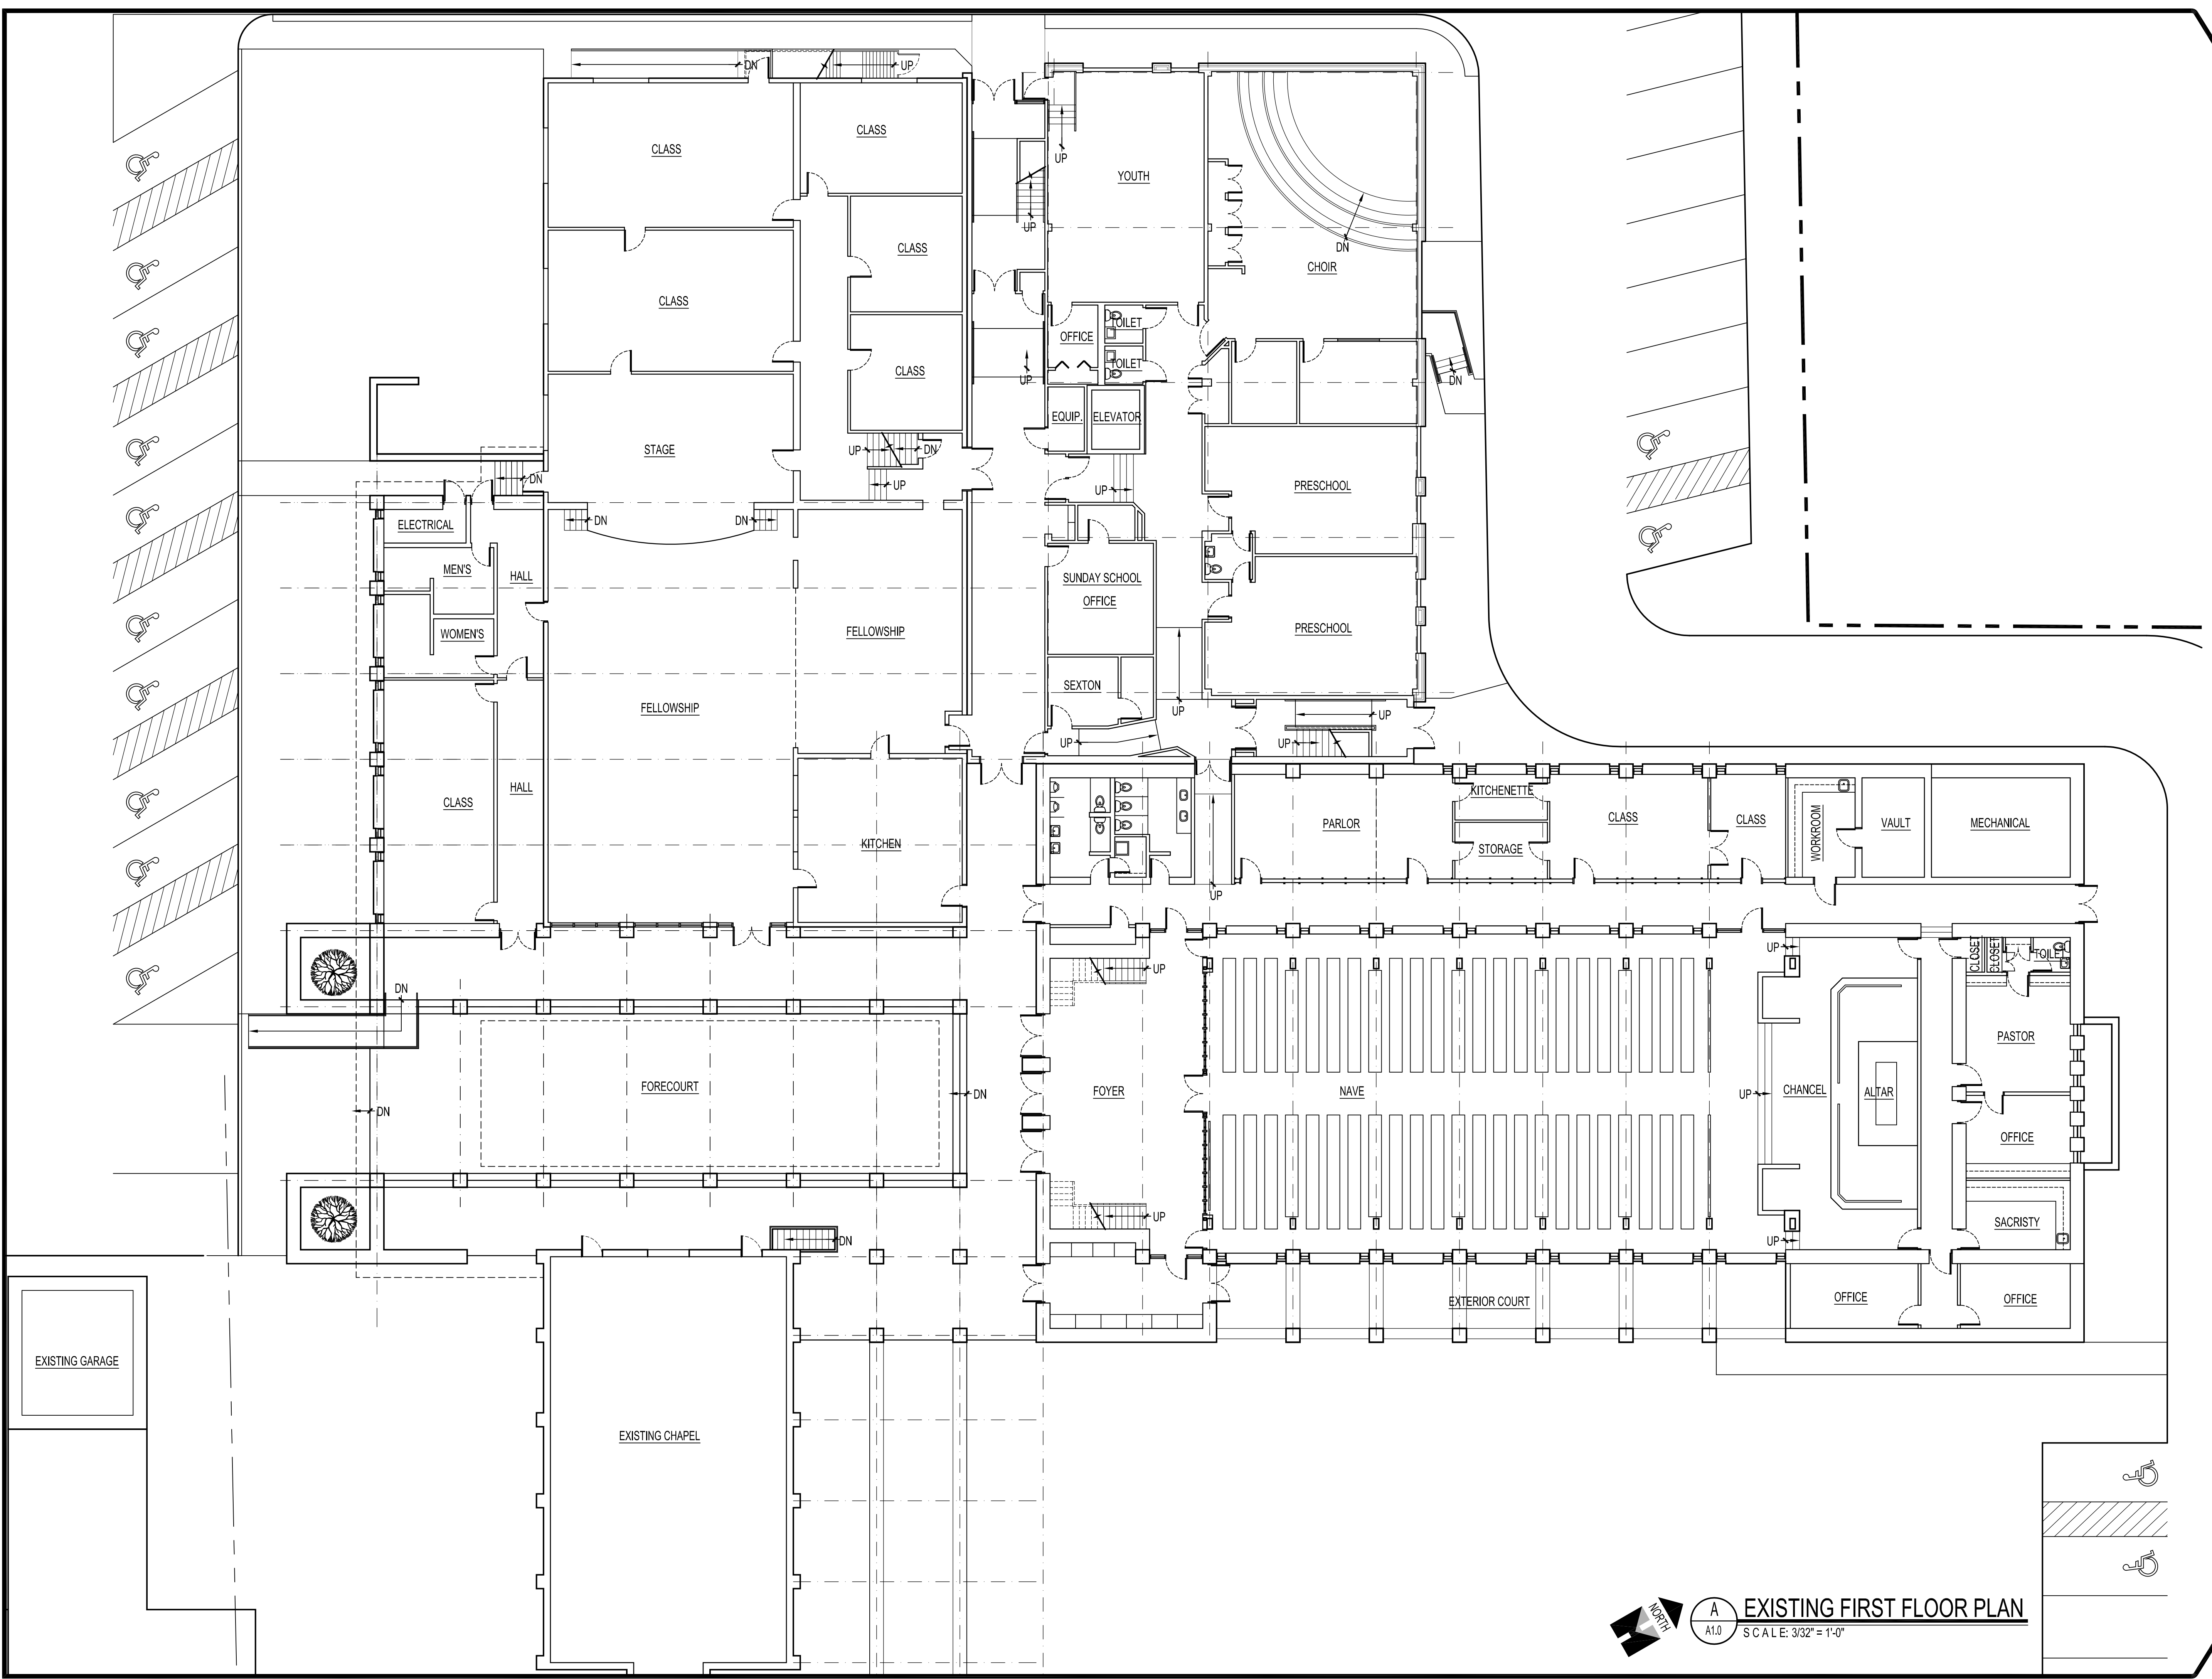


F:\HUFFMORRIS Project Files\St. Michael Lutheran Church\St. Michael AutoCAD\A1.0 Existing First Floor Plan.dwg, 5/2/2007 10:06:50 AM

HUFFMORRIS ARCHITECTS P.C. is the author and owner of these instruments of service.


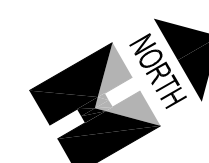



A
A1.0 **EXISTING FIRST FLOOR PLAN**
SCALE: 3/32" = 1'-0"

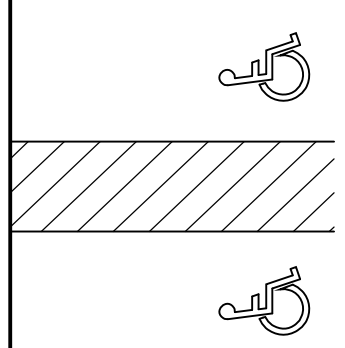

**ST. MICHAEL EVANGELICAL
 LUTHERAN CHURCH**
 9534 BELAIR ROAD BALTIMORE, MD 21236

HUFFMORRIS ARCHITECTS
 400 EAST GRACE STREET RICHMOND, VIRGINIA 23219
 WWW.HUFFMORRIS.COM

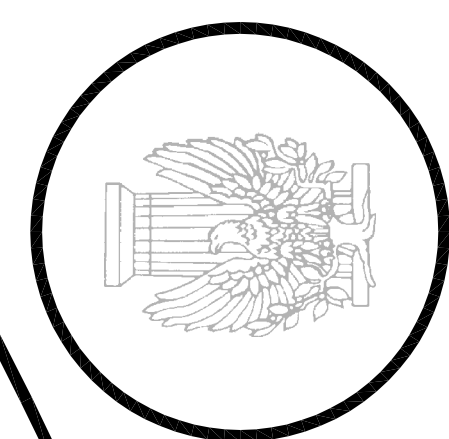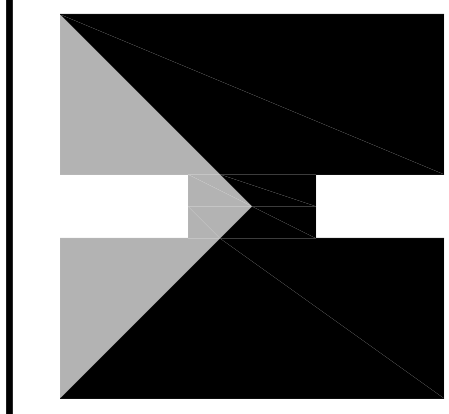

2 May 2007

Celebrating Our 77th Anniversary

A1.0