




HUFFMORRIS ARCHITECTS P.C. is the author and owner of these instruments of service.

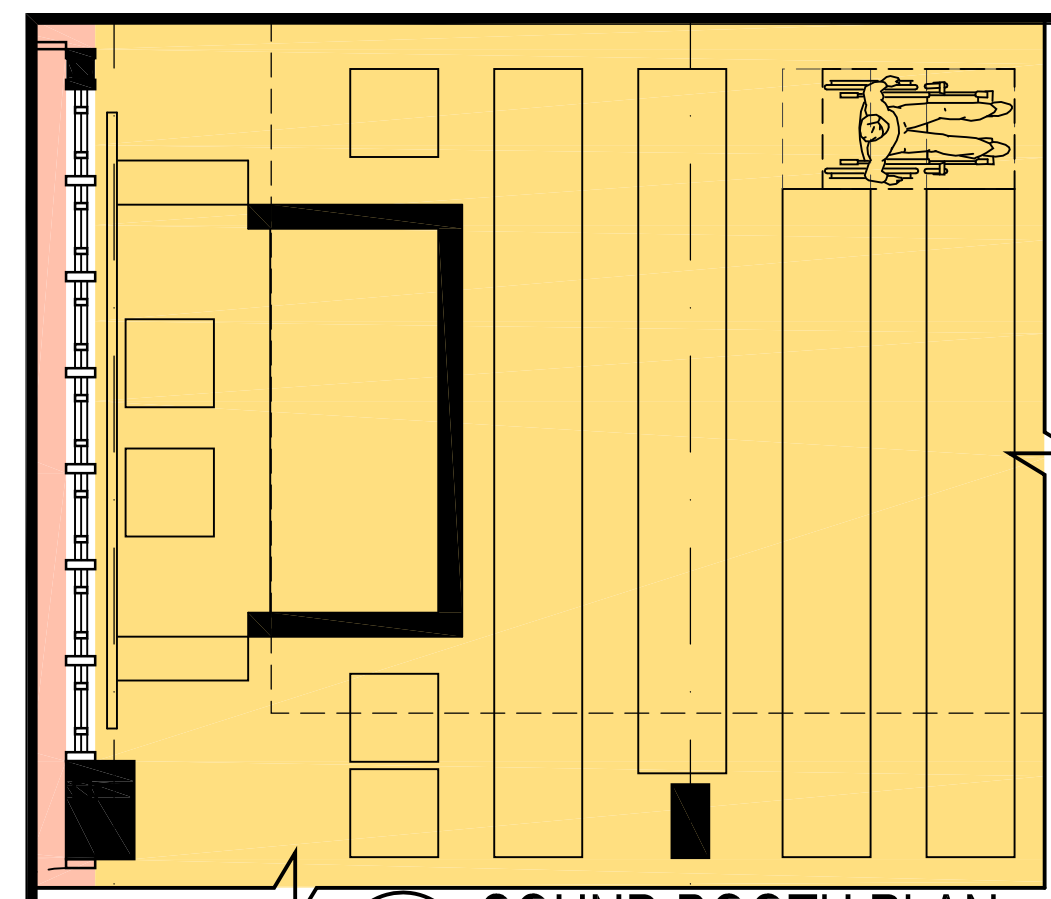


D SOUND BOOTH PLAN  
A1.4 SCALE: 1/4" = 1'-0"

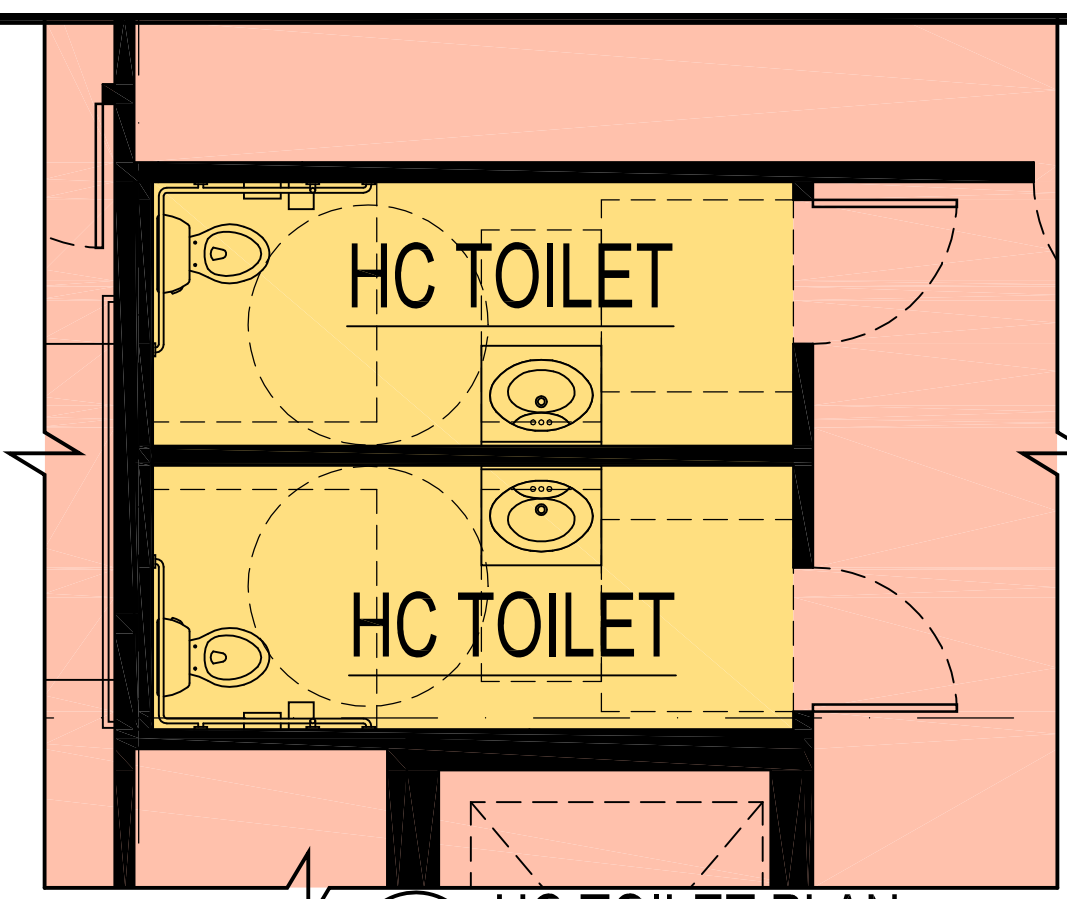


C HC TOILET PLAN  
A1.4 SCALE: 1/4" = 1'-0"

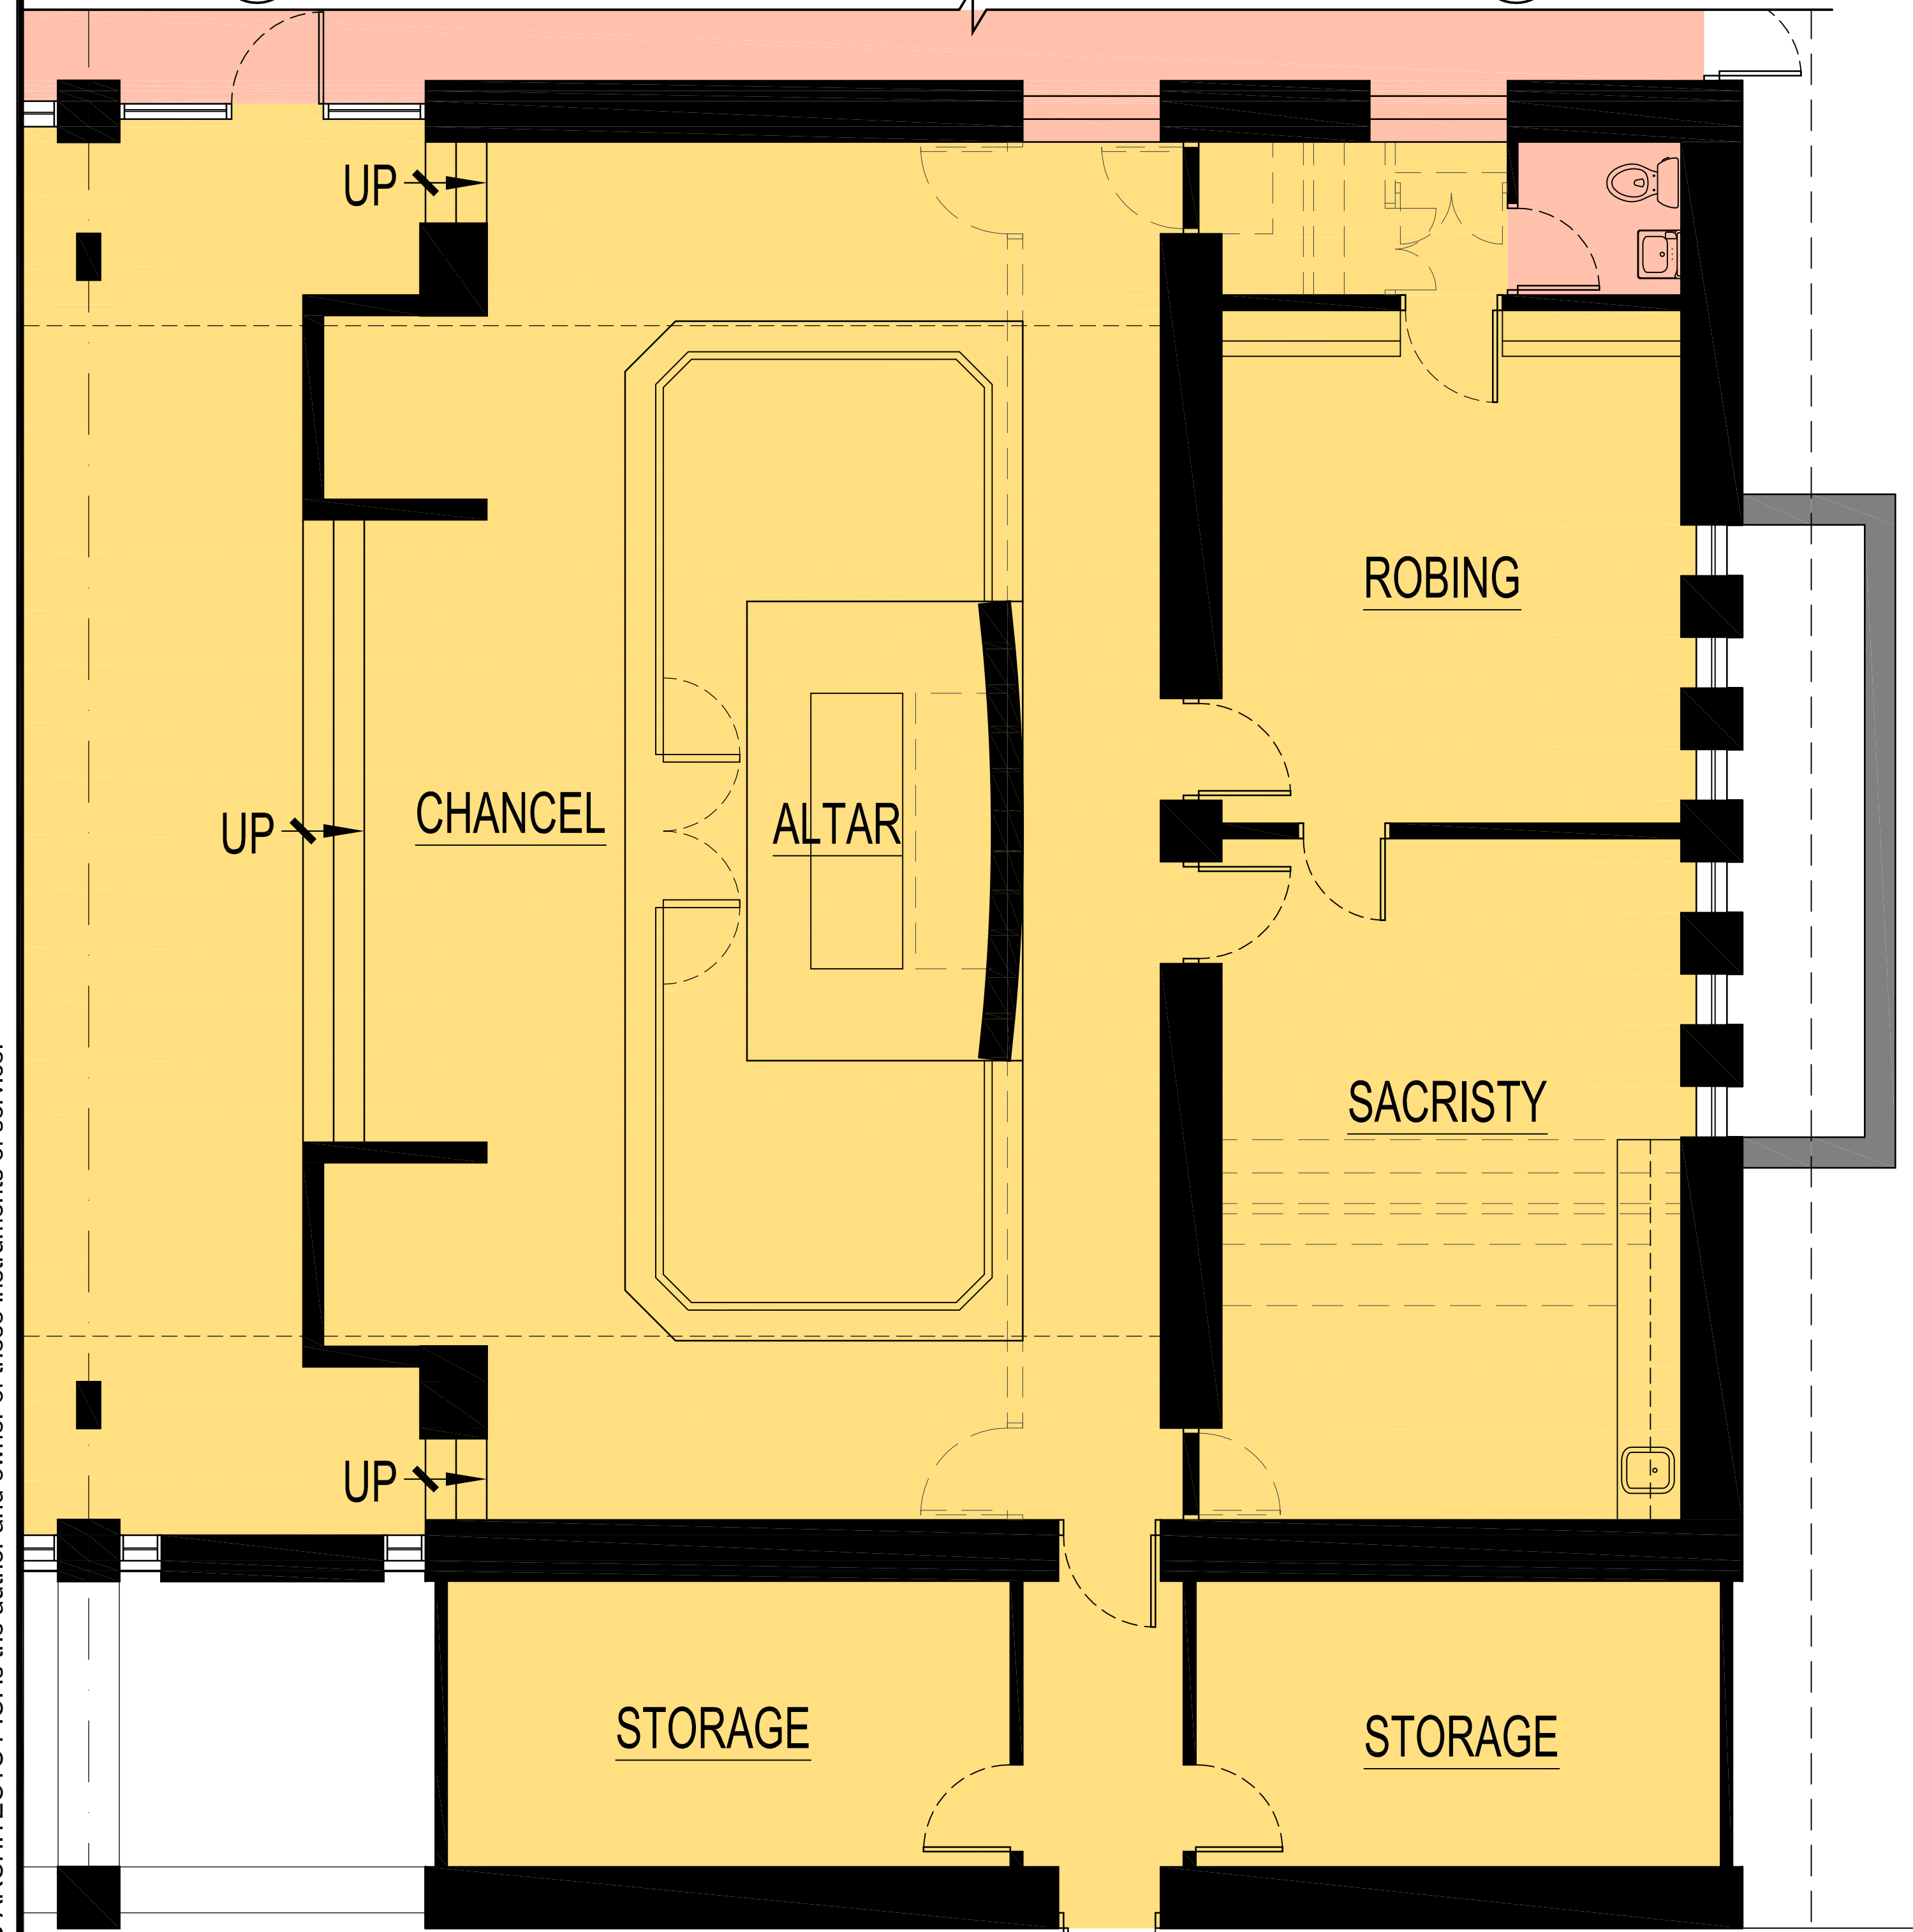


A CHANCEL AREA PLAN  
A1.4 SCALE: 1/4" = 1'-0"

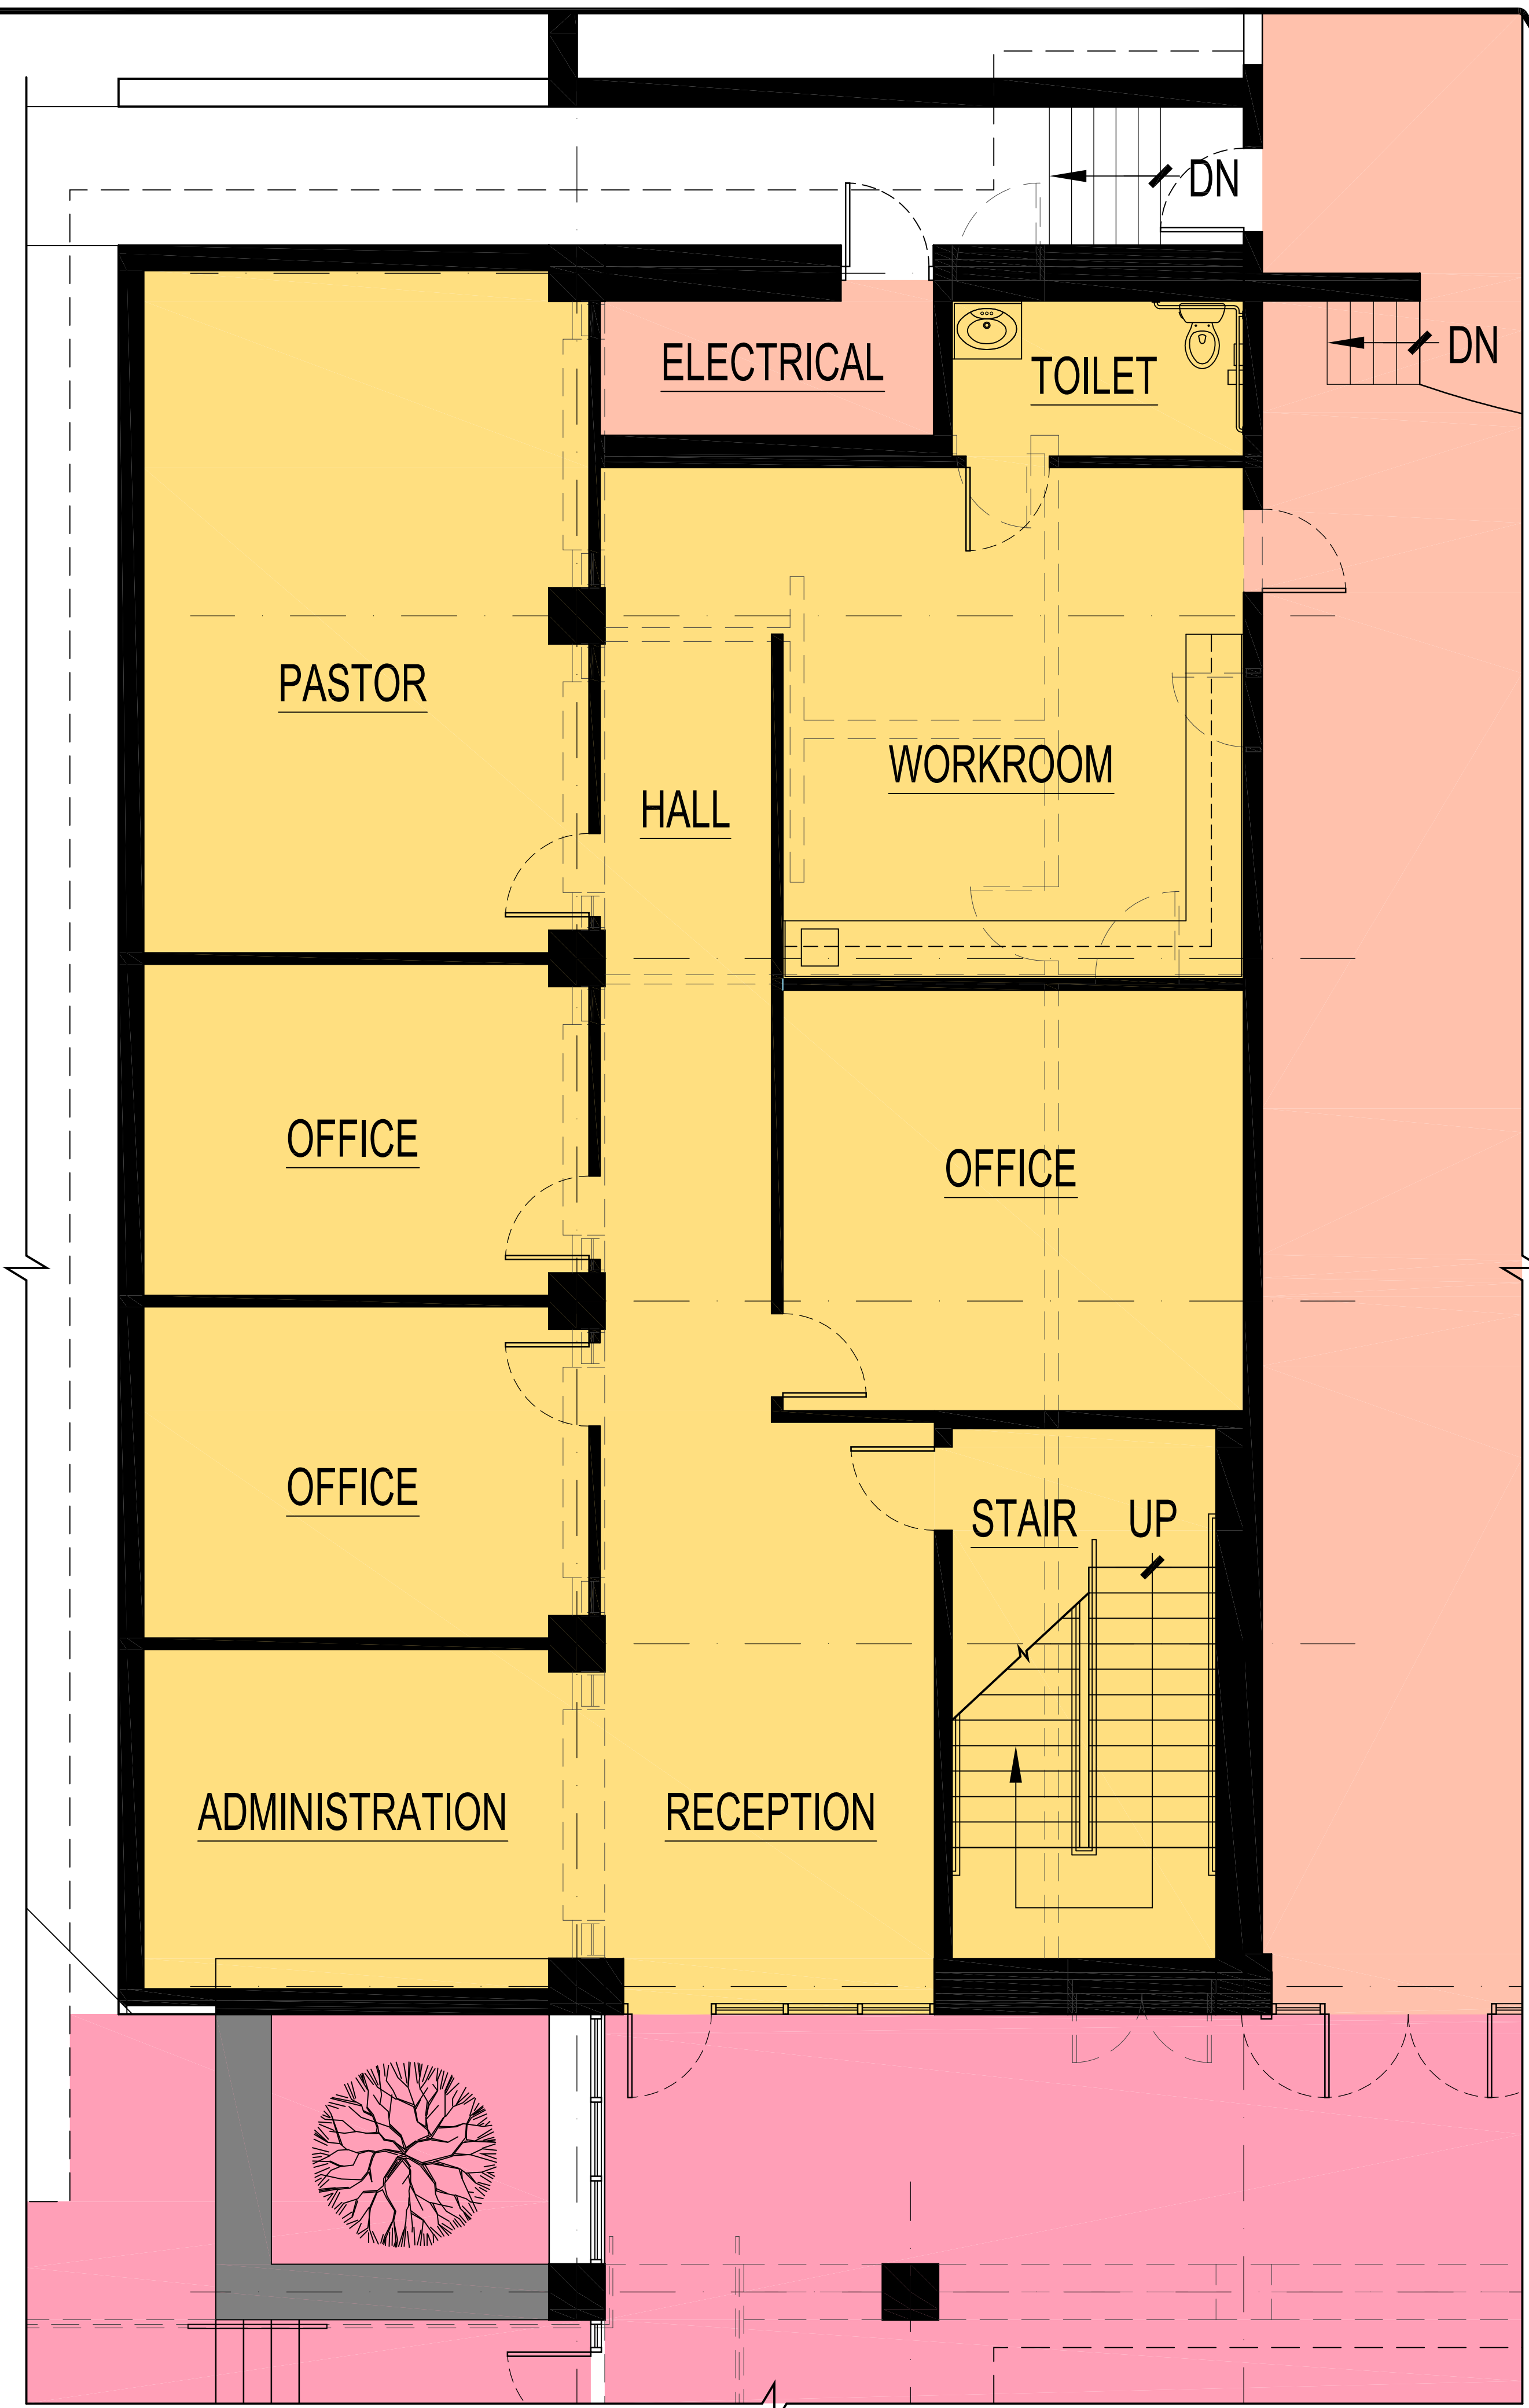

B ADMINISTRATION PLAN  
A1.4 SCALE: 1/4" = 1'-0"

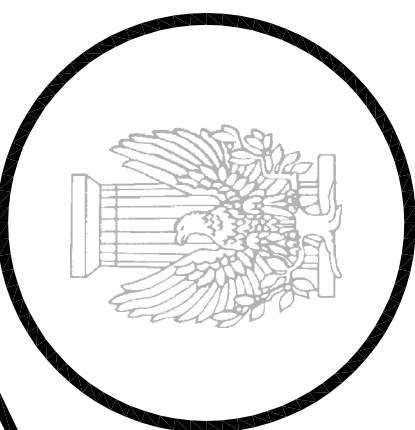

HUFFMORRIS ARCHITECTS  
400 EAST GRACE STREET RICHMOND, VIRGINIA 23219  
WWW.HUFFMORRIS.COM

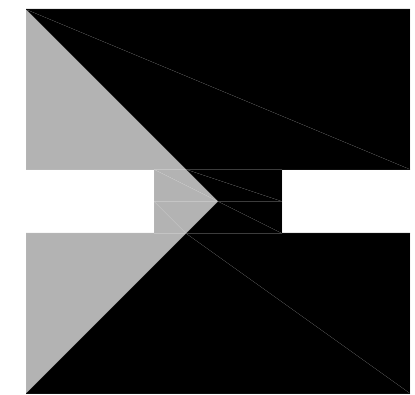

ST. MICHAEL EVANGELICAL  
LUTHERAN CHURCH  
9534 BELAIR ROAD BALTIMORE, MD 21236

Celebrating Our 77th Anniversary

20 August 2007

A1.4