


HUFFMORRIS ARCHITECTS P.C. is the author and owner of these instruments of service.

**MASTER PLAN LEGEND**

- SITE
- EXISTING PARKING
- EXISTING SIDEWALK
- EXISTING BUILDING
- PROPERTY LINE
- EASEMENT, R.O.W., OR SETBACK

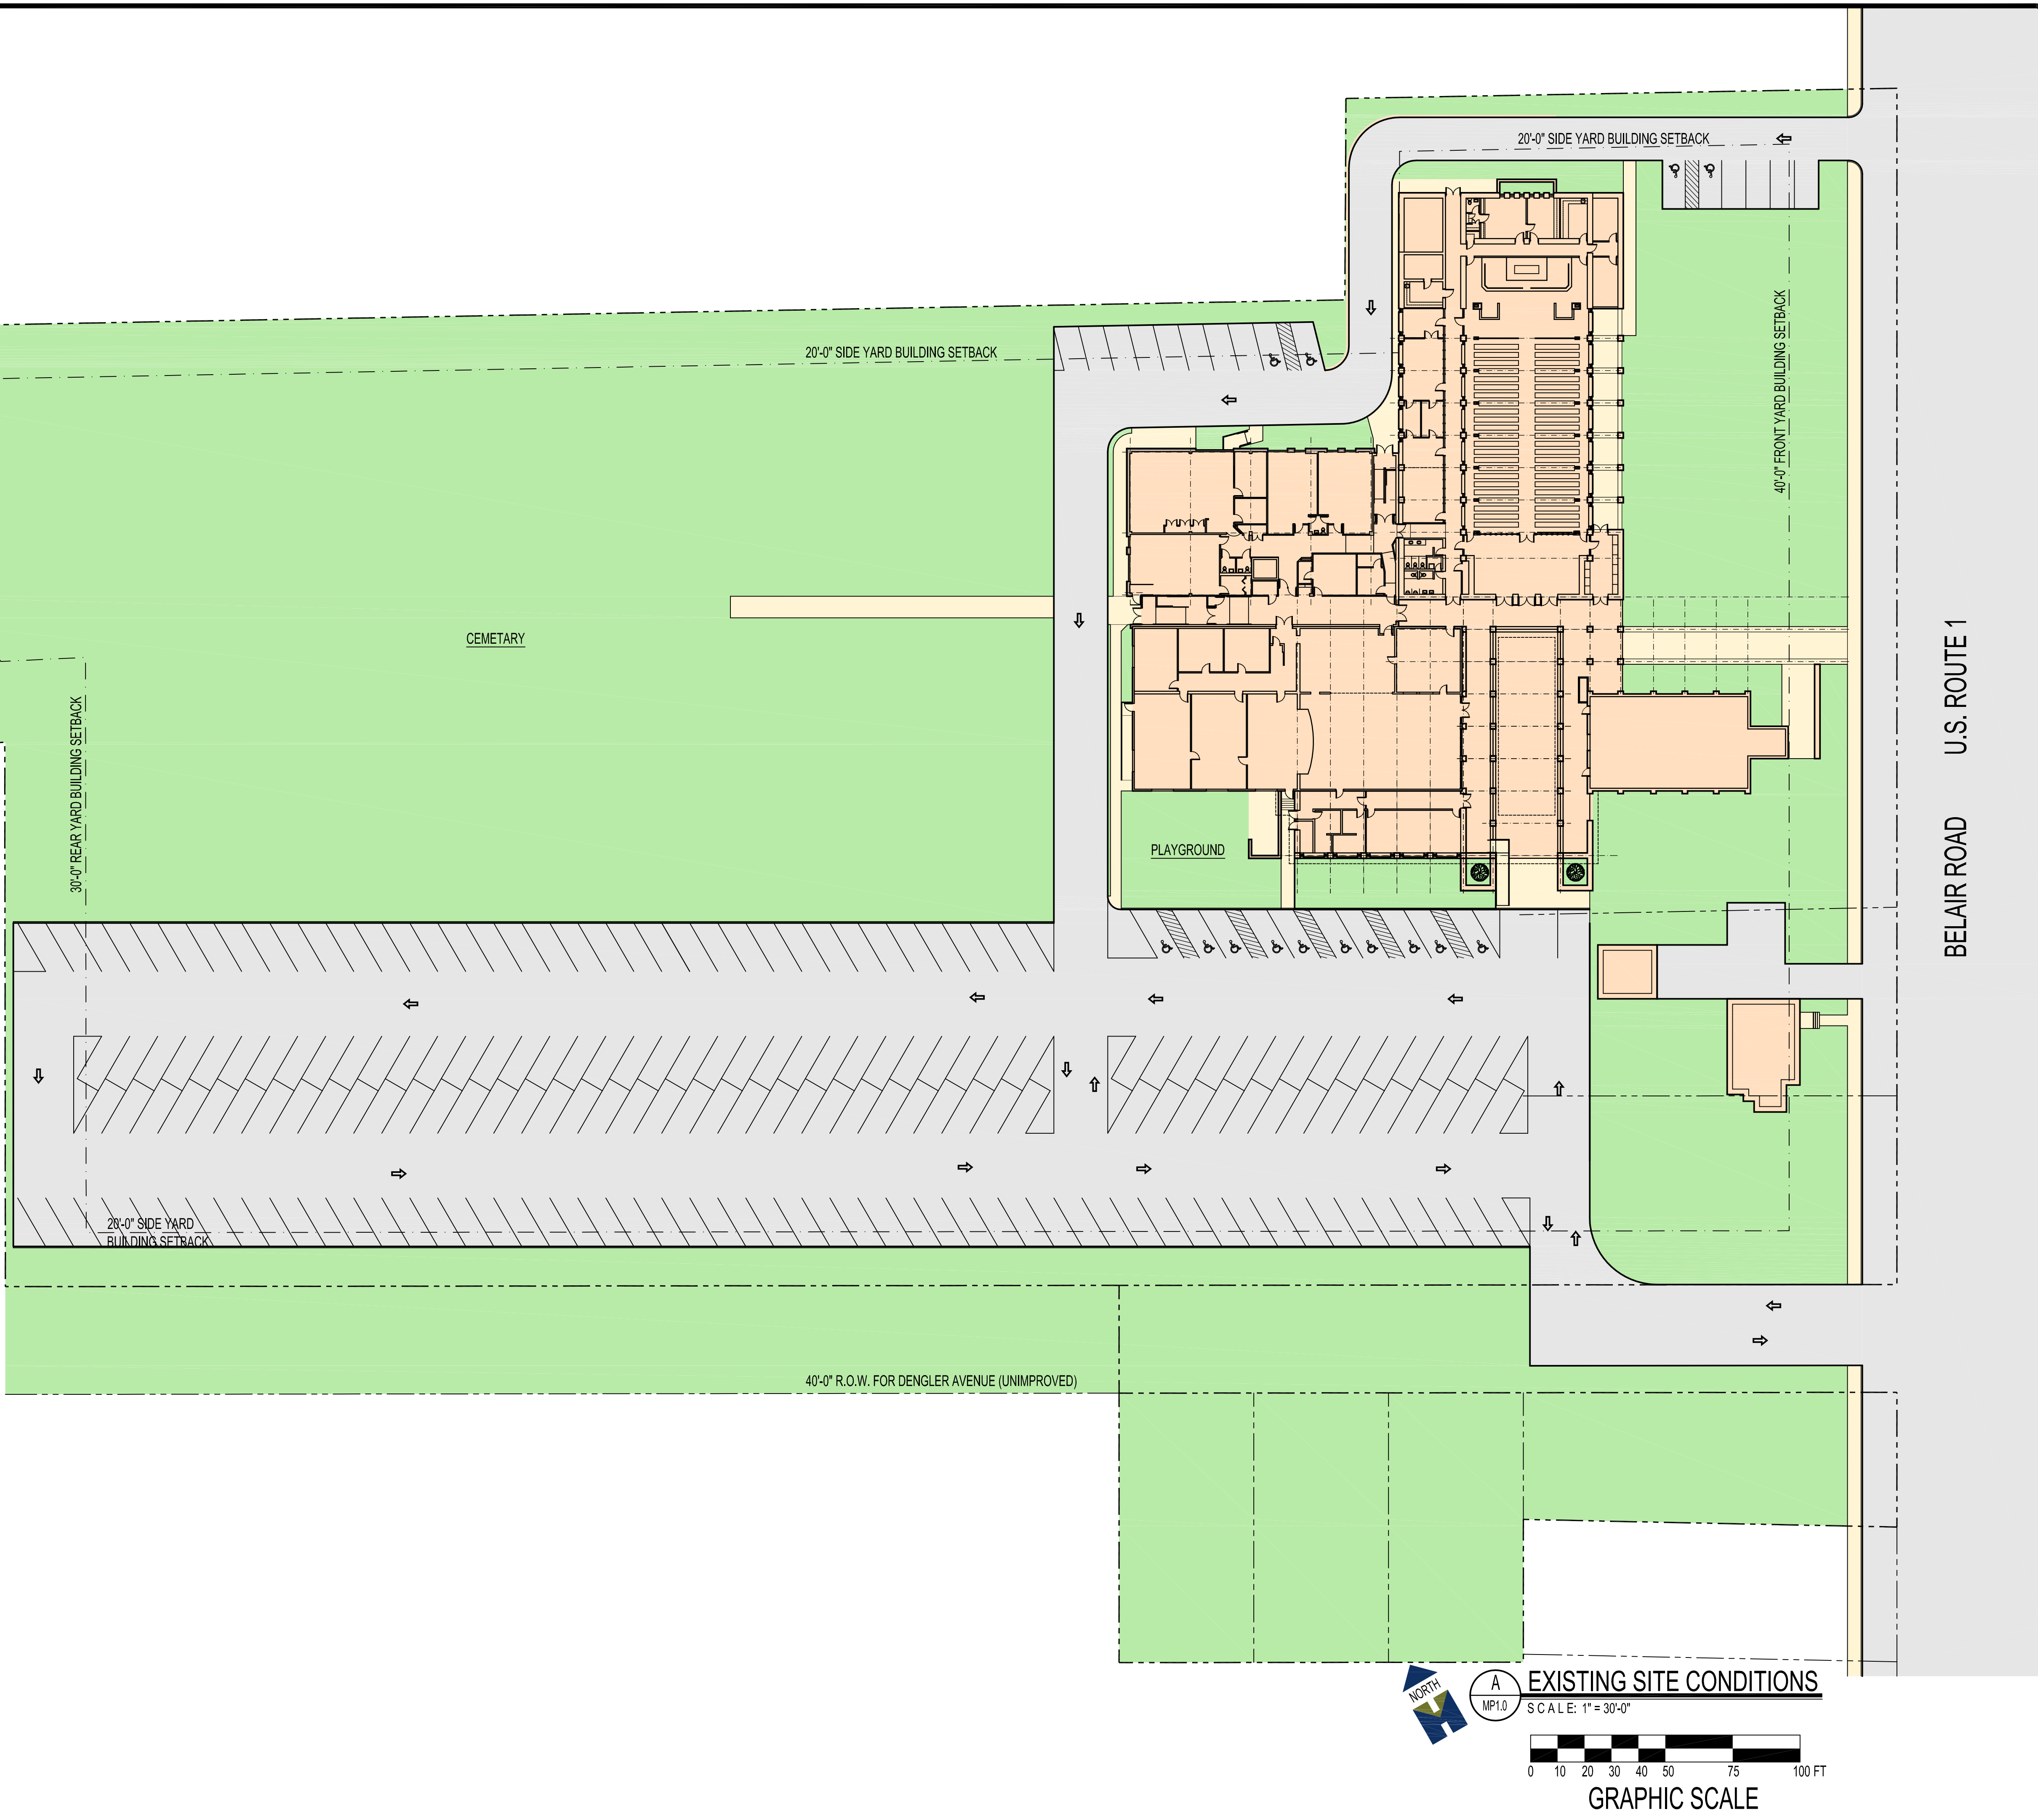

A
EXISTING SITE CONDITIONS  
MP1.0
SCALE: 1" = 30'-0"  



GRAPHIC SCALE

**ST. MICHAEL EVANGELICAL  
LUTHERAN CHURCH**  
 9534 BELAIR ROAD BALTIMORE, MD 21236

**HUFFMORRIS ARCHITECTS**  
 400 EAST GRACE STREET RICHMOND, VIRGINIA 23219  
 WWW.HUFFMORRIS.COM

MP1.0

2 May 2007

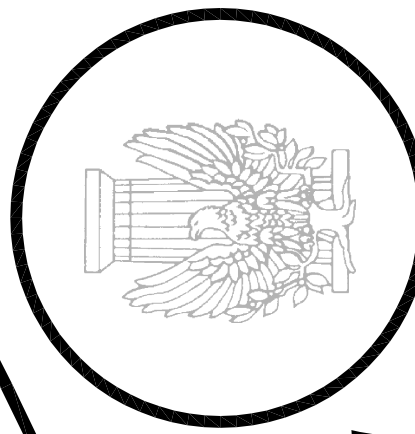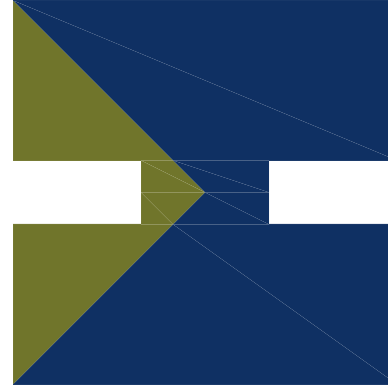

*Celebrating Our 77th Anniversary*